

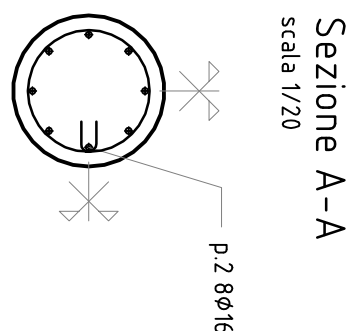
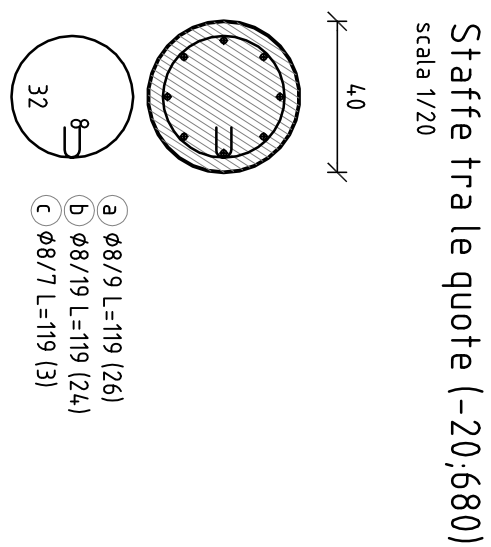
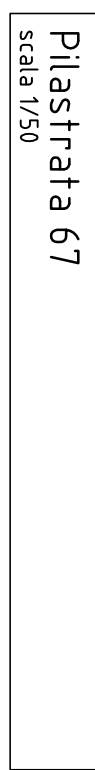
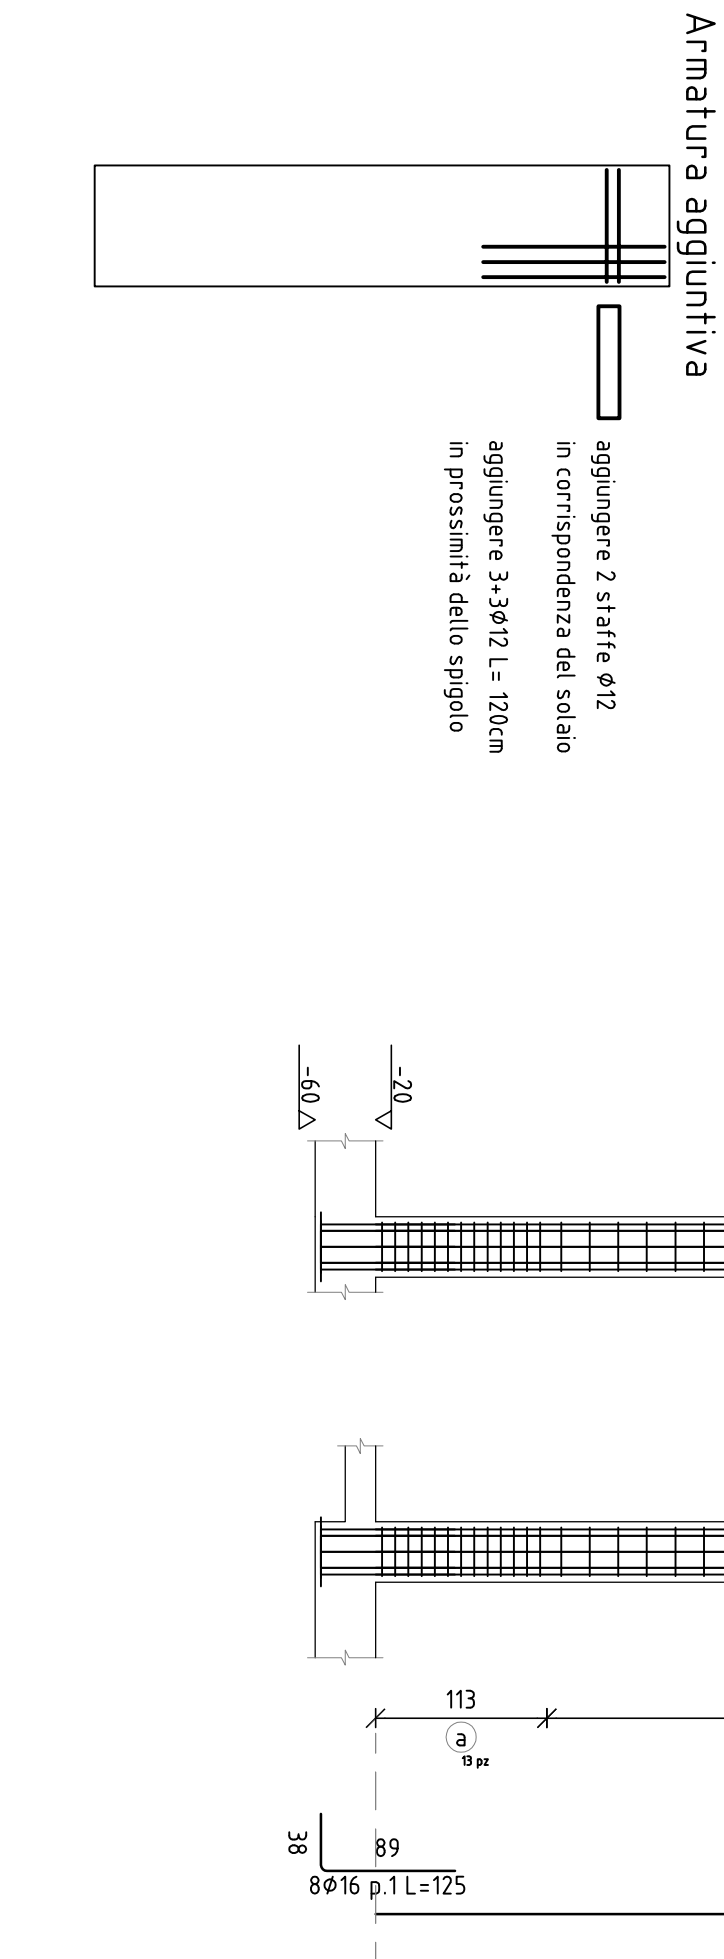
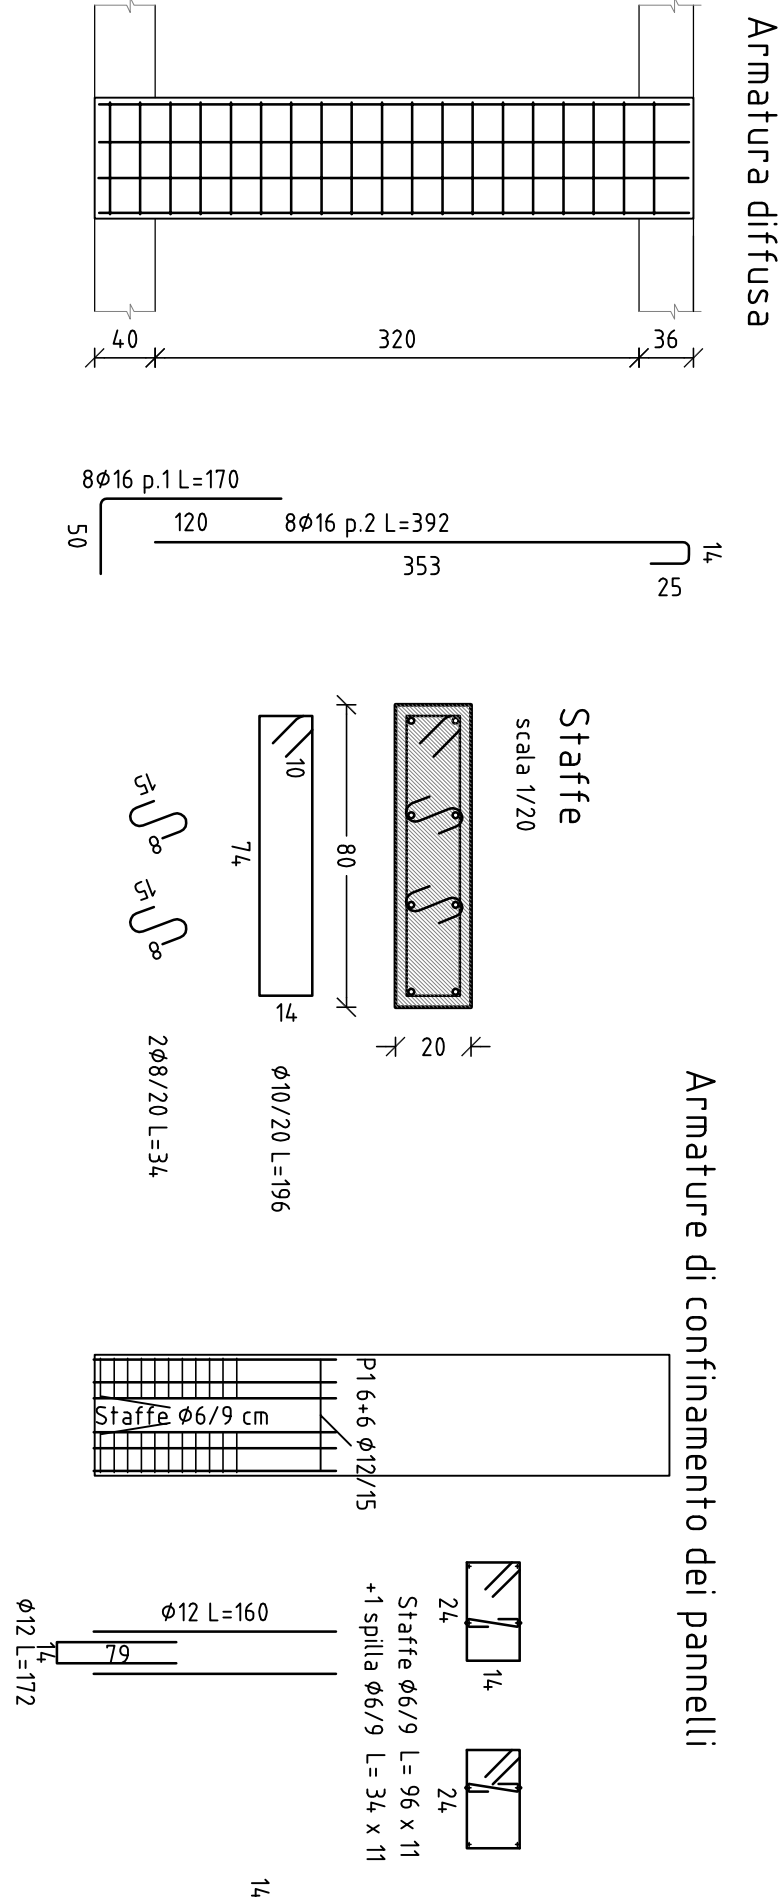
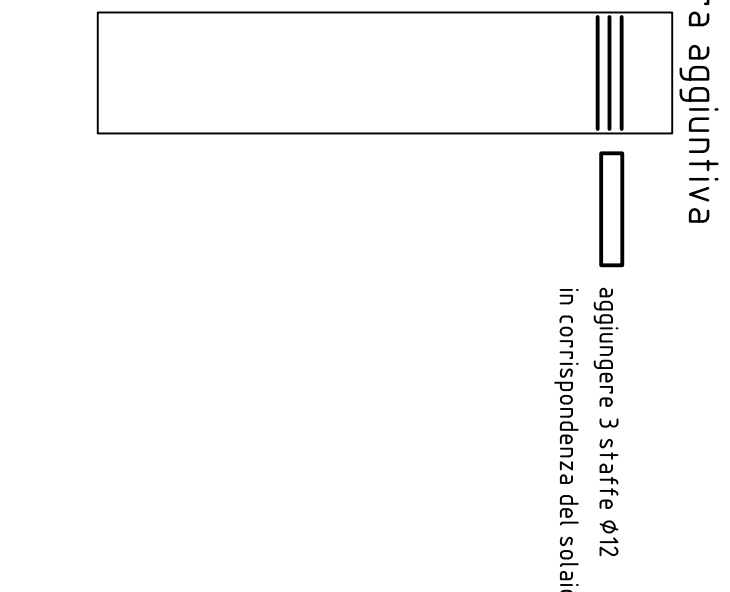


SETTI VERTICALI 5-6, 10-11, 12-13, 20-21, 22-23

SETTI VERTICALI 7-8, 27-28

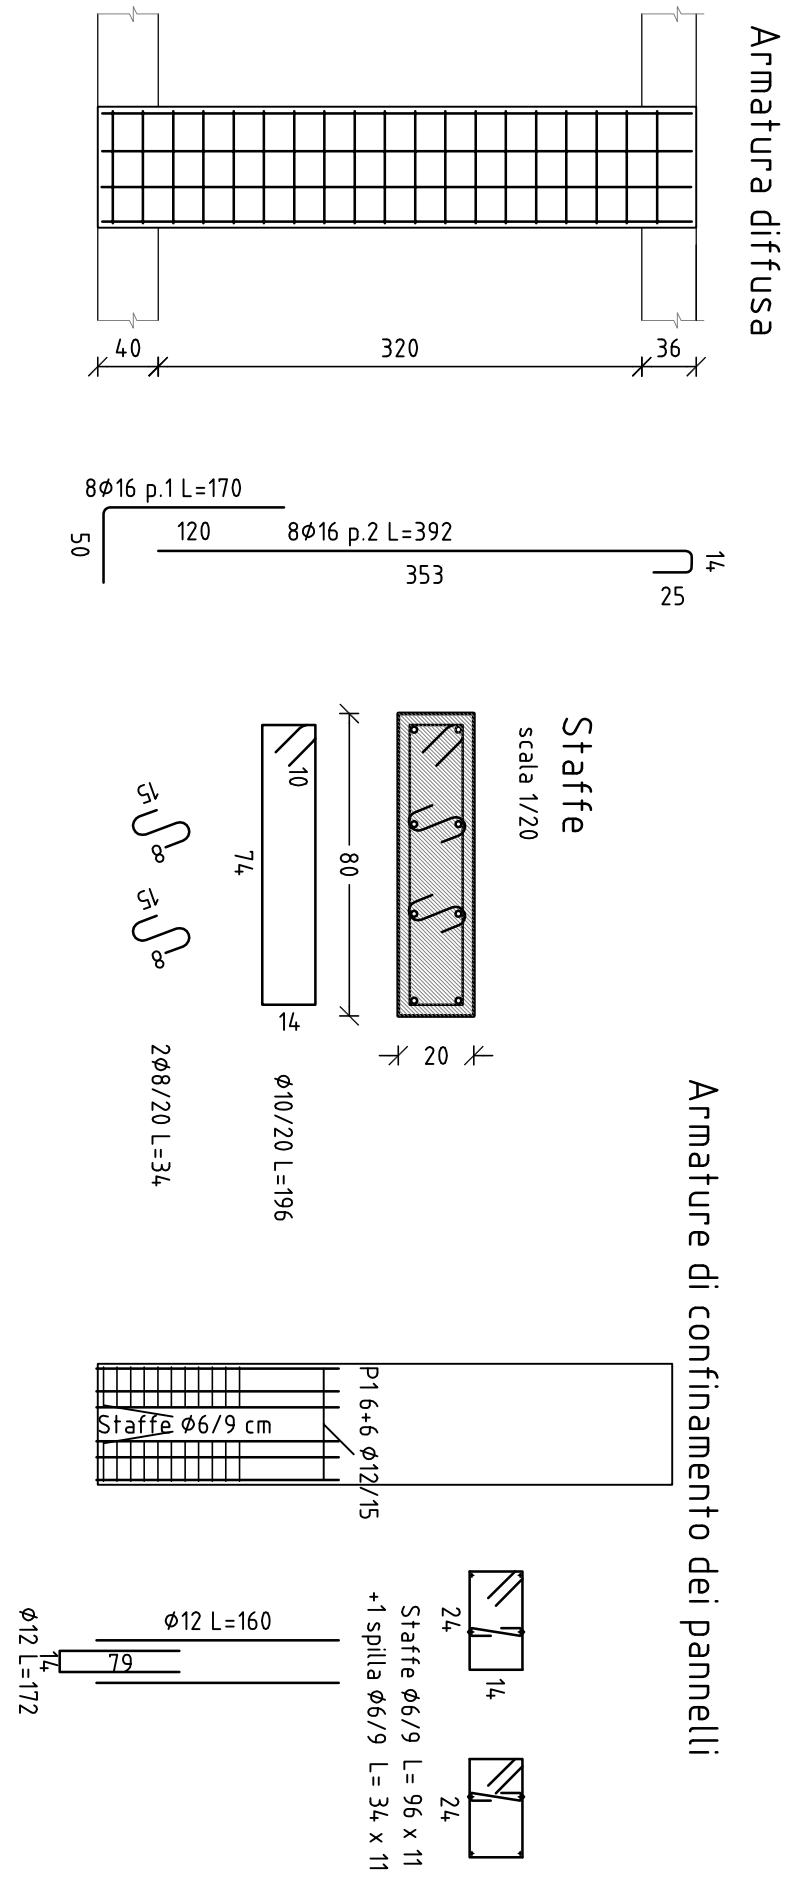

SETTO VERTICALE 50-97

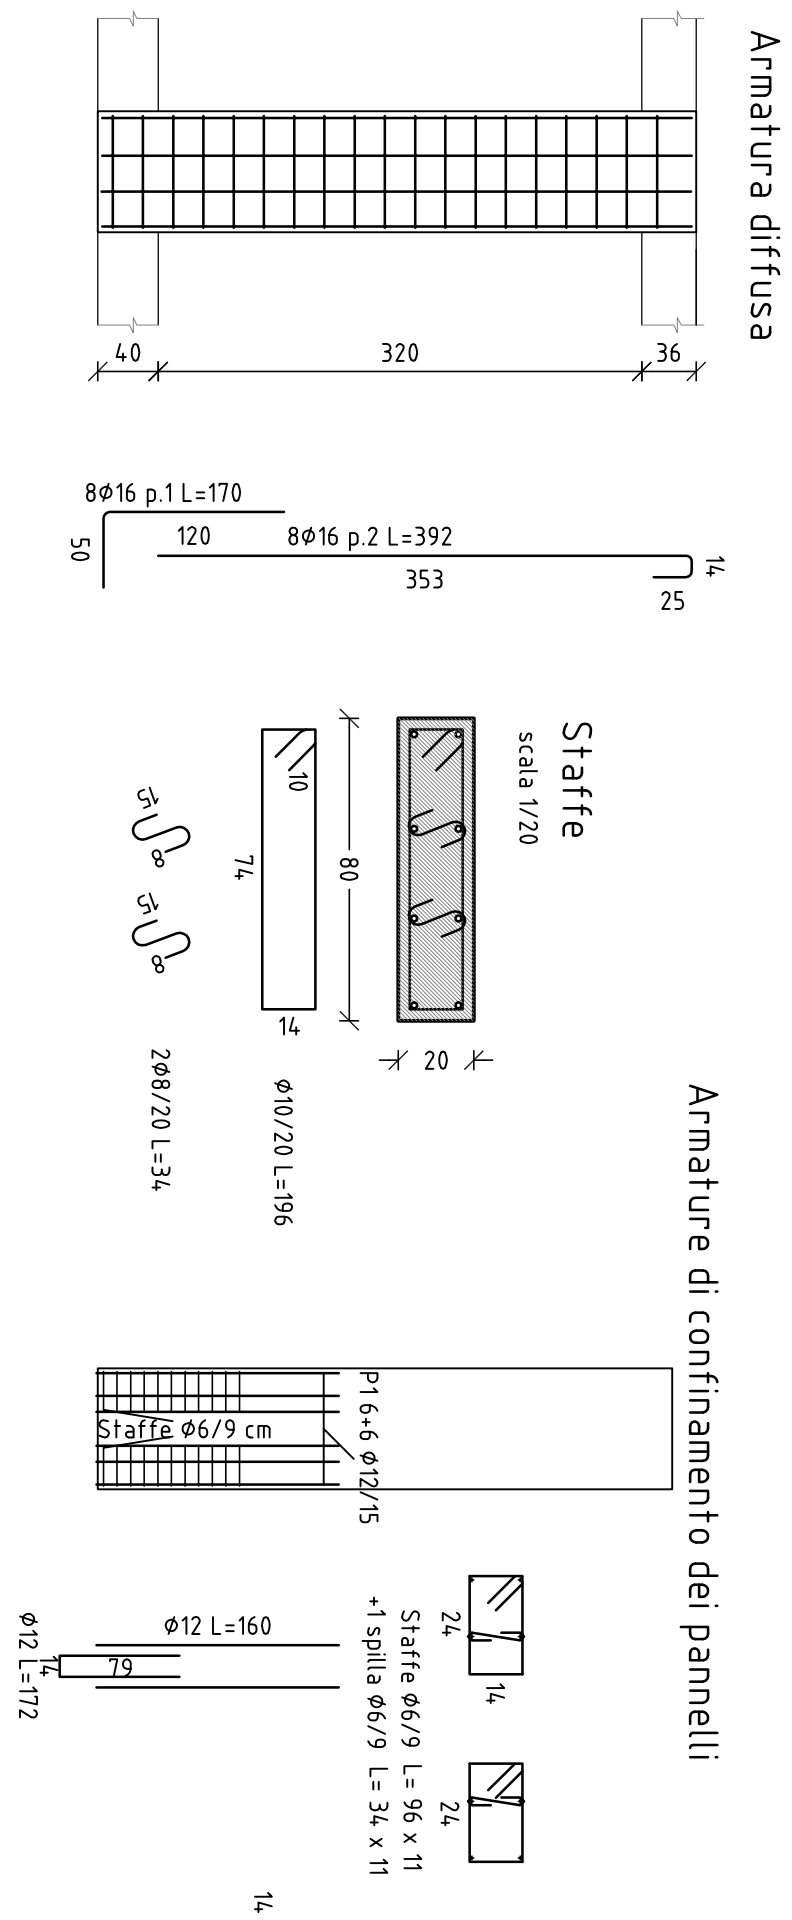